

three eighths inch = one foot
one half inch = one foot
one quarter inch = one foot
one eighth inch = one foot
one sixteenth inch = one foot

A

B

C

D

E

F

G

A

B


C

D


E

F


G

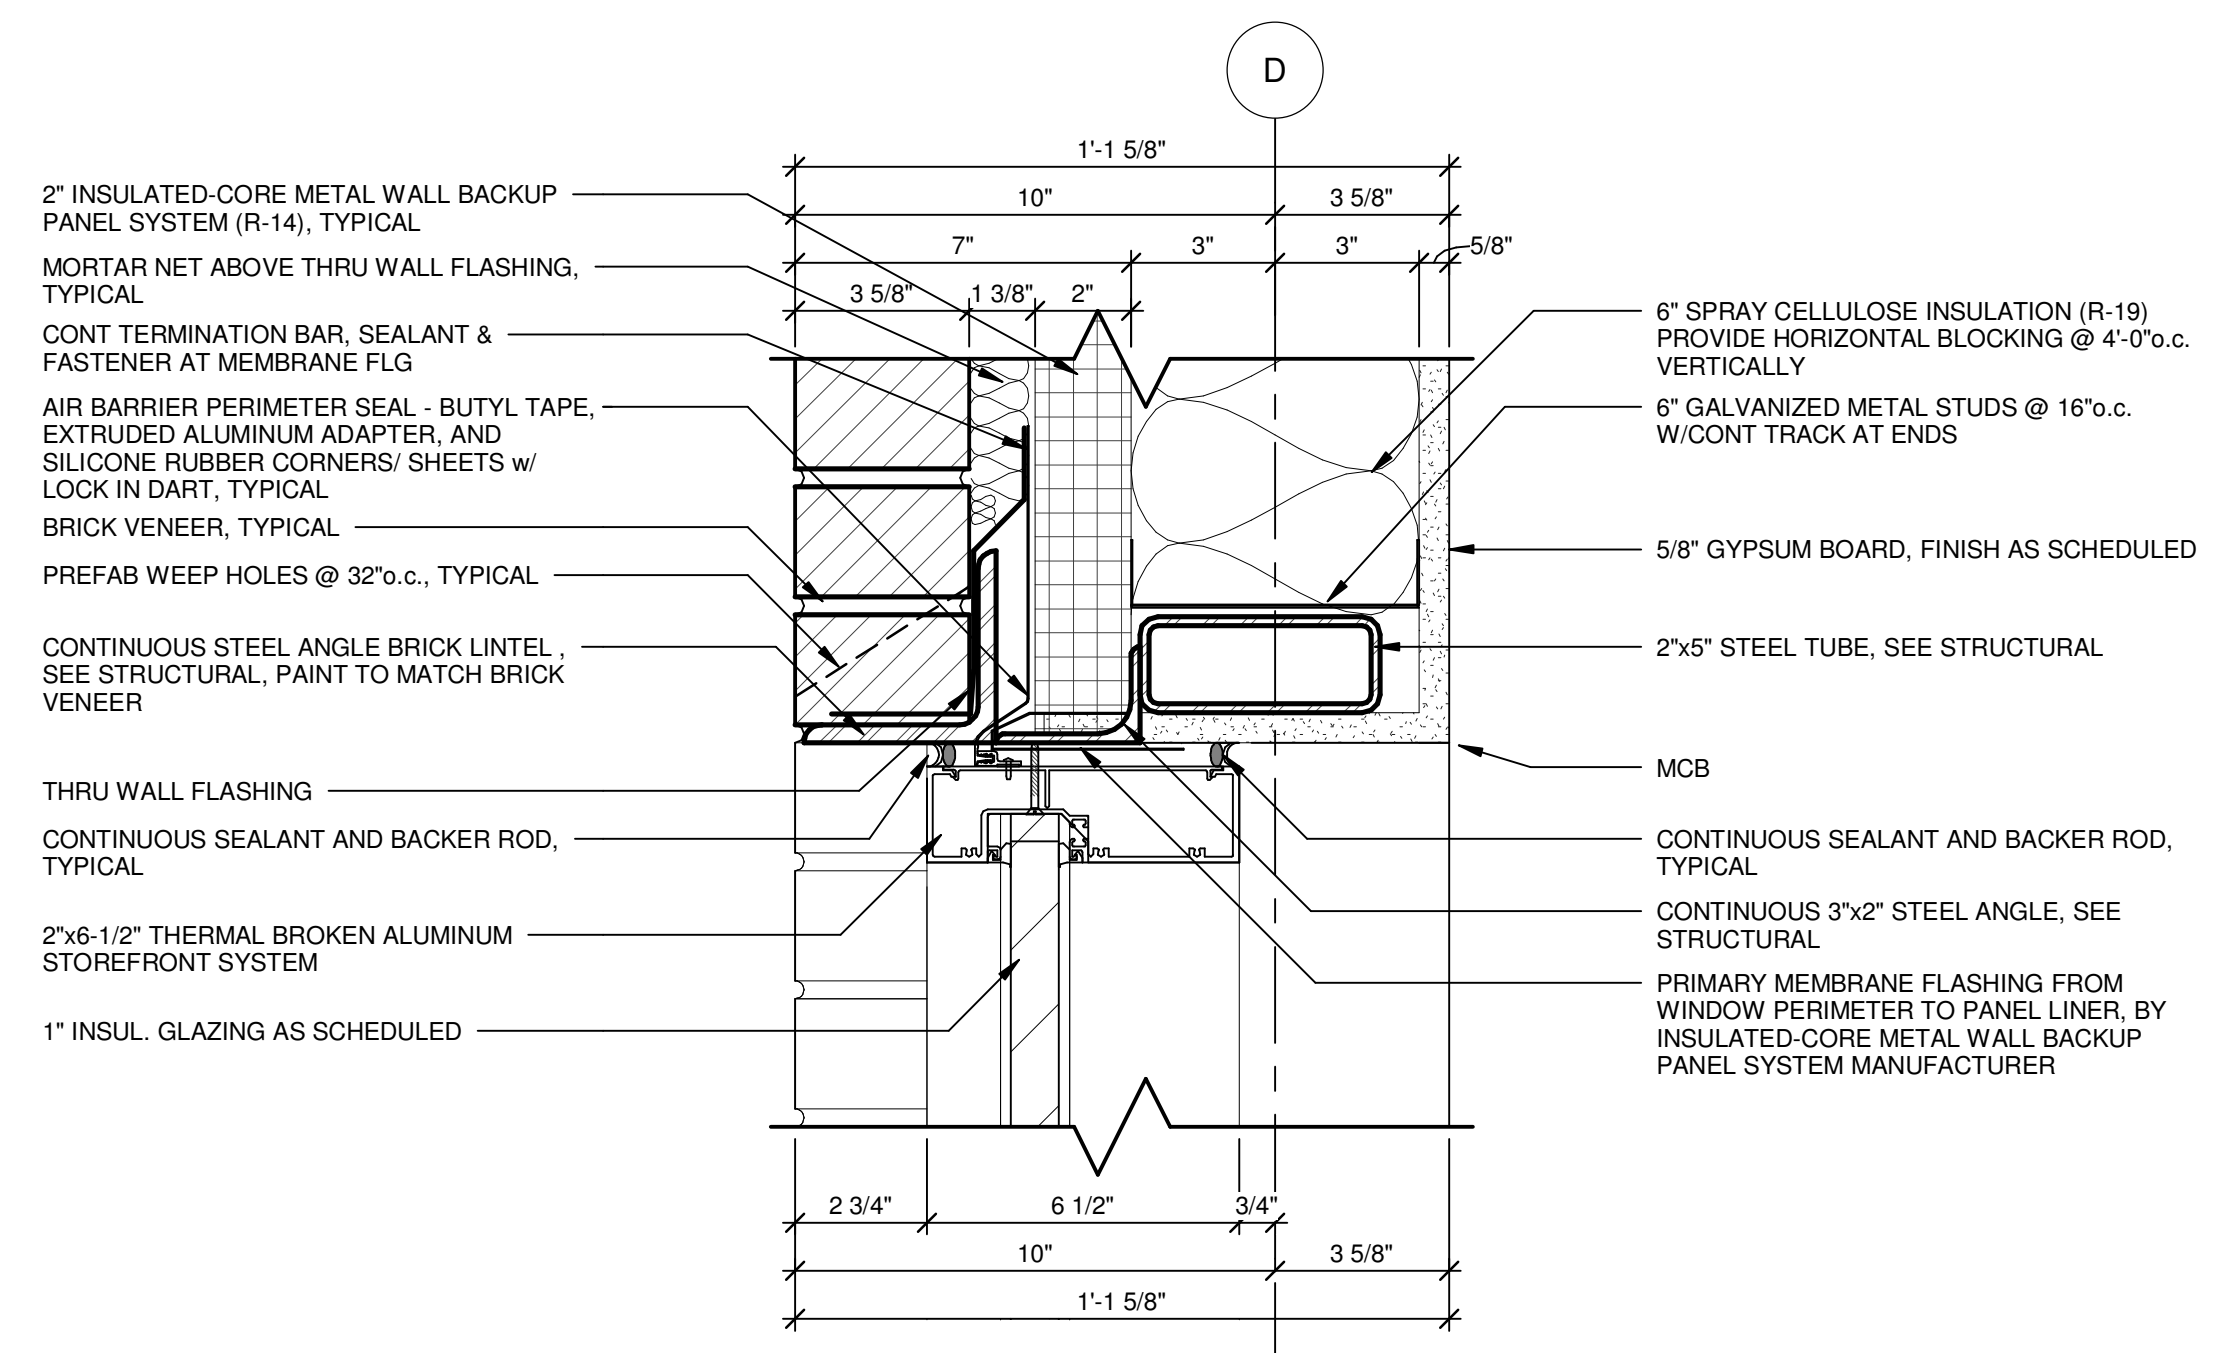


B1 HEAD DETAIL @ EXERCISE 173 - AREA "A"
3" = 1'-0"

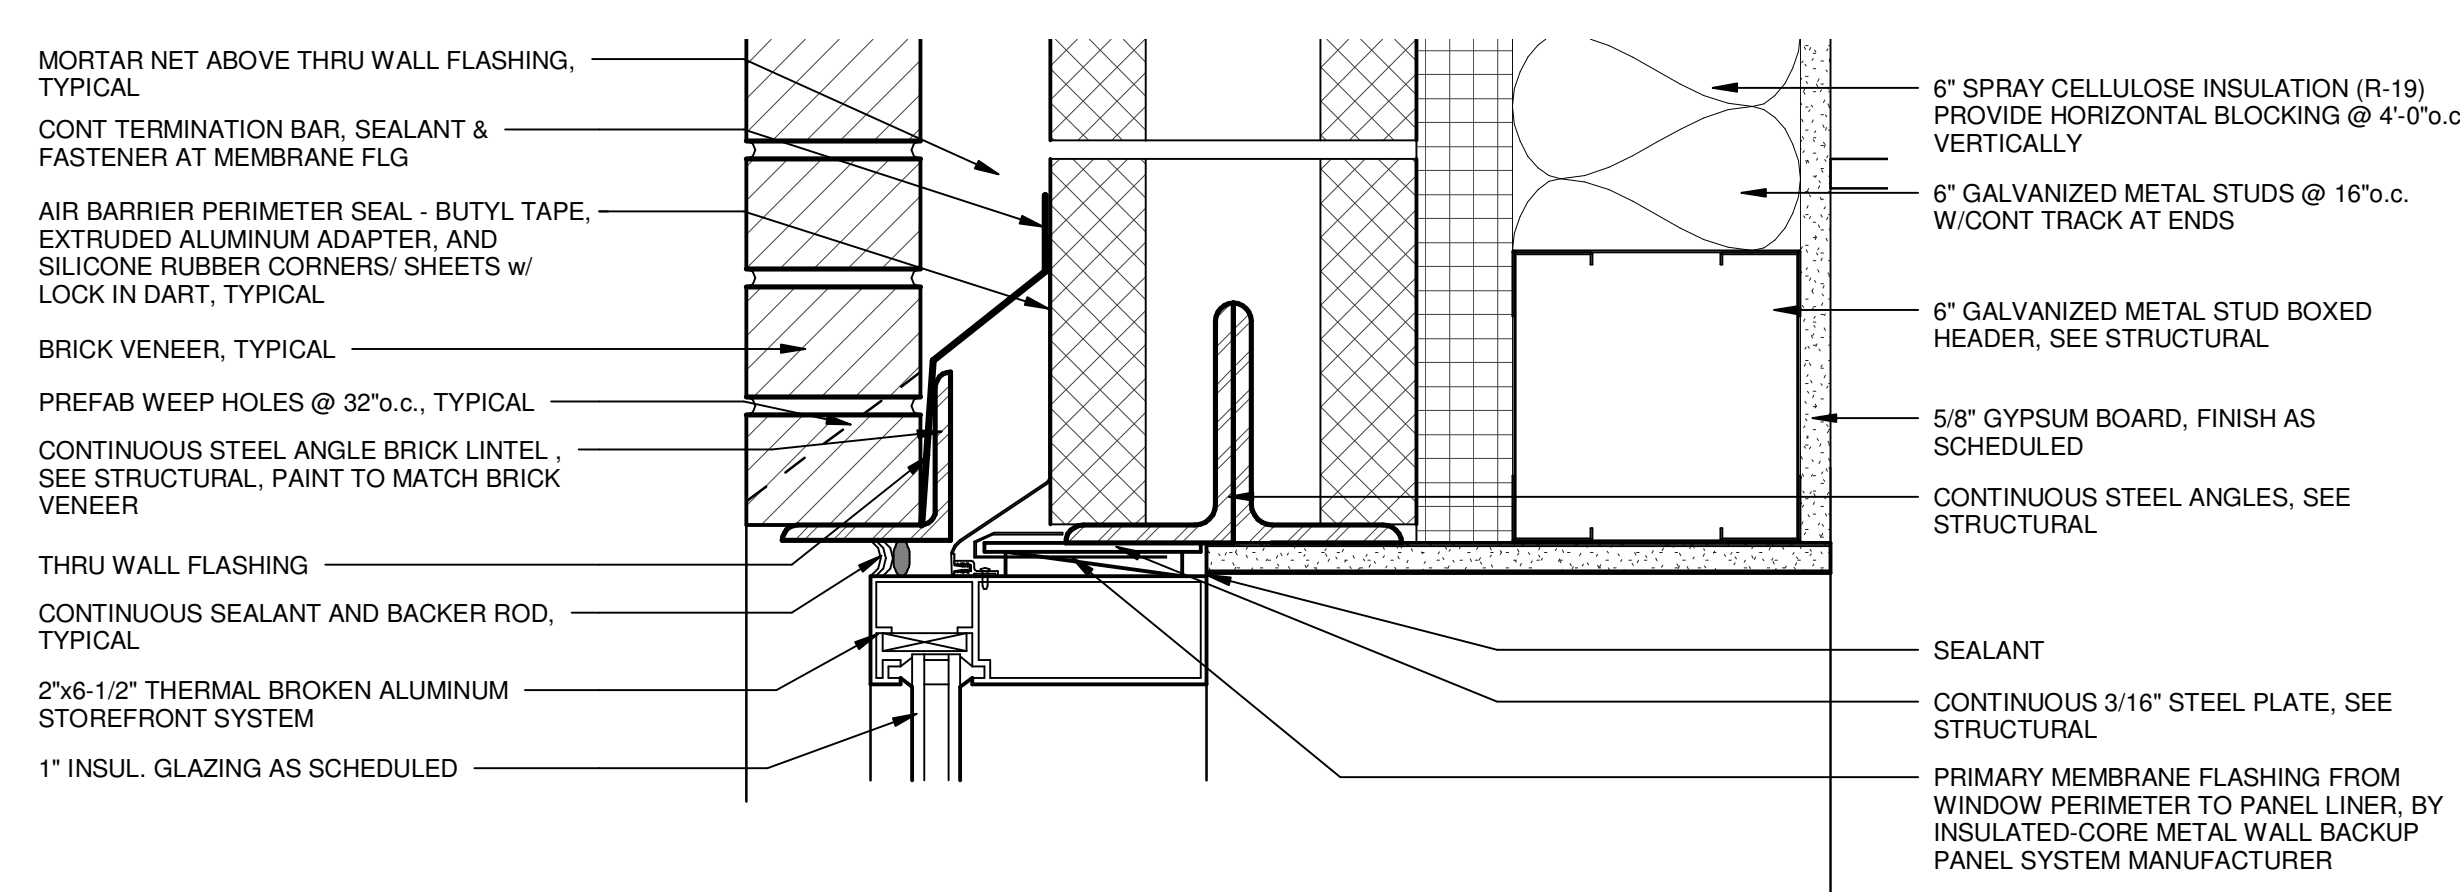


B5 HEAD DETAIL @ TYPE A-2
3" = 1'-0"

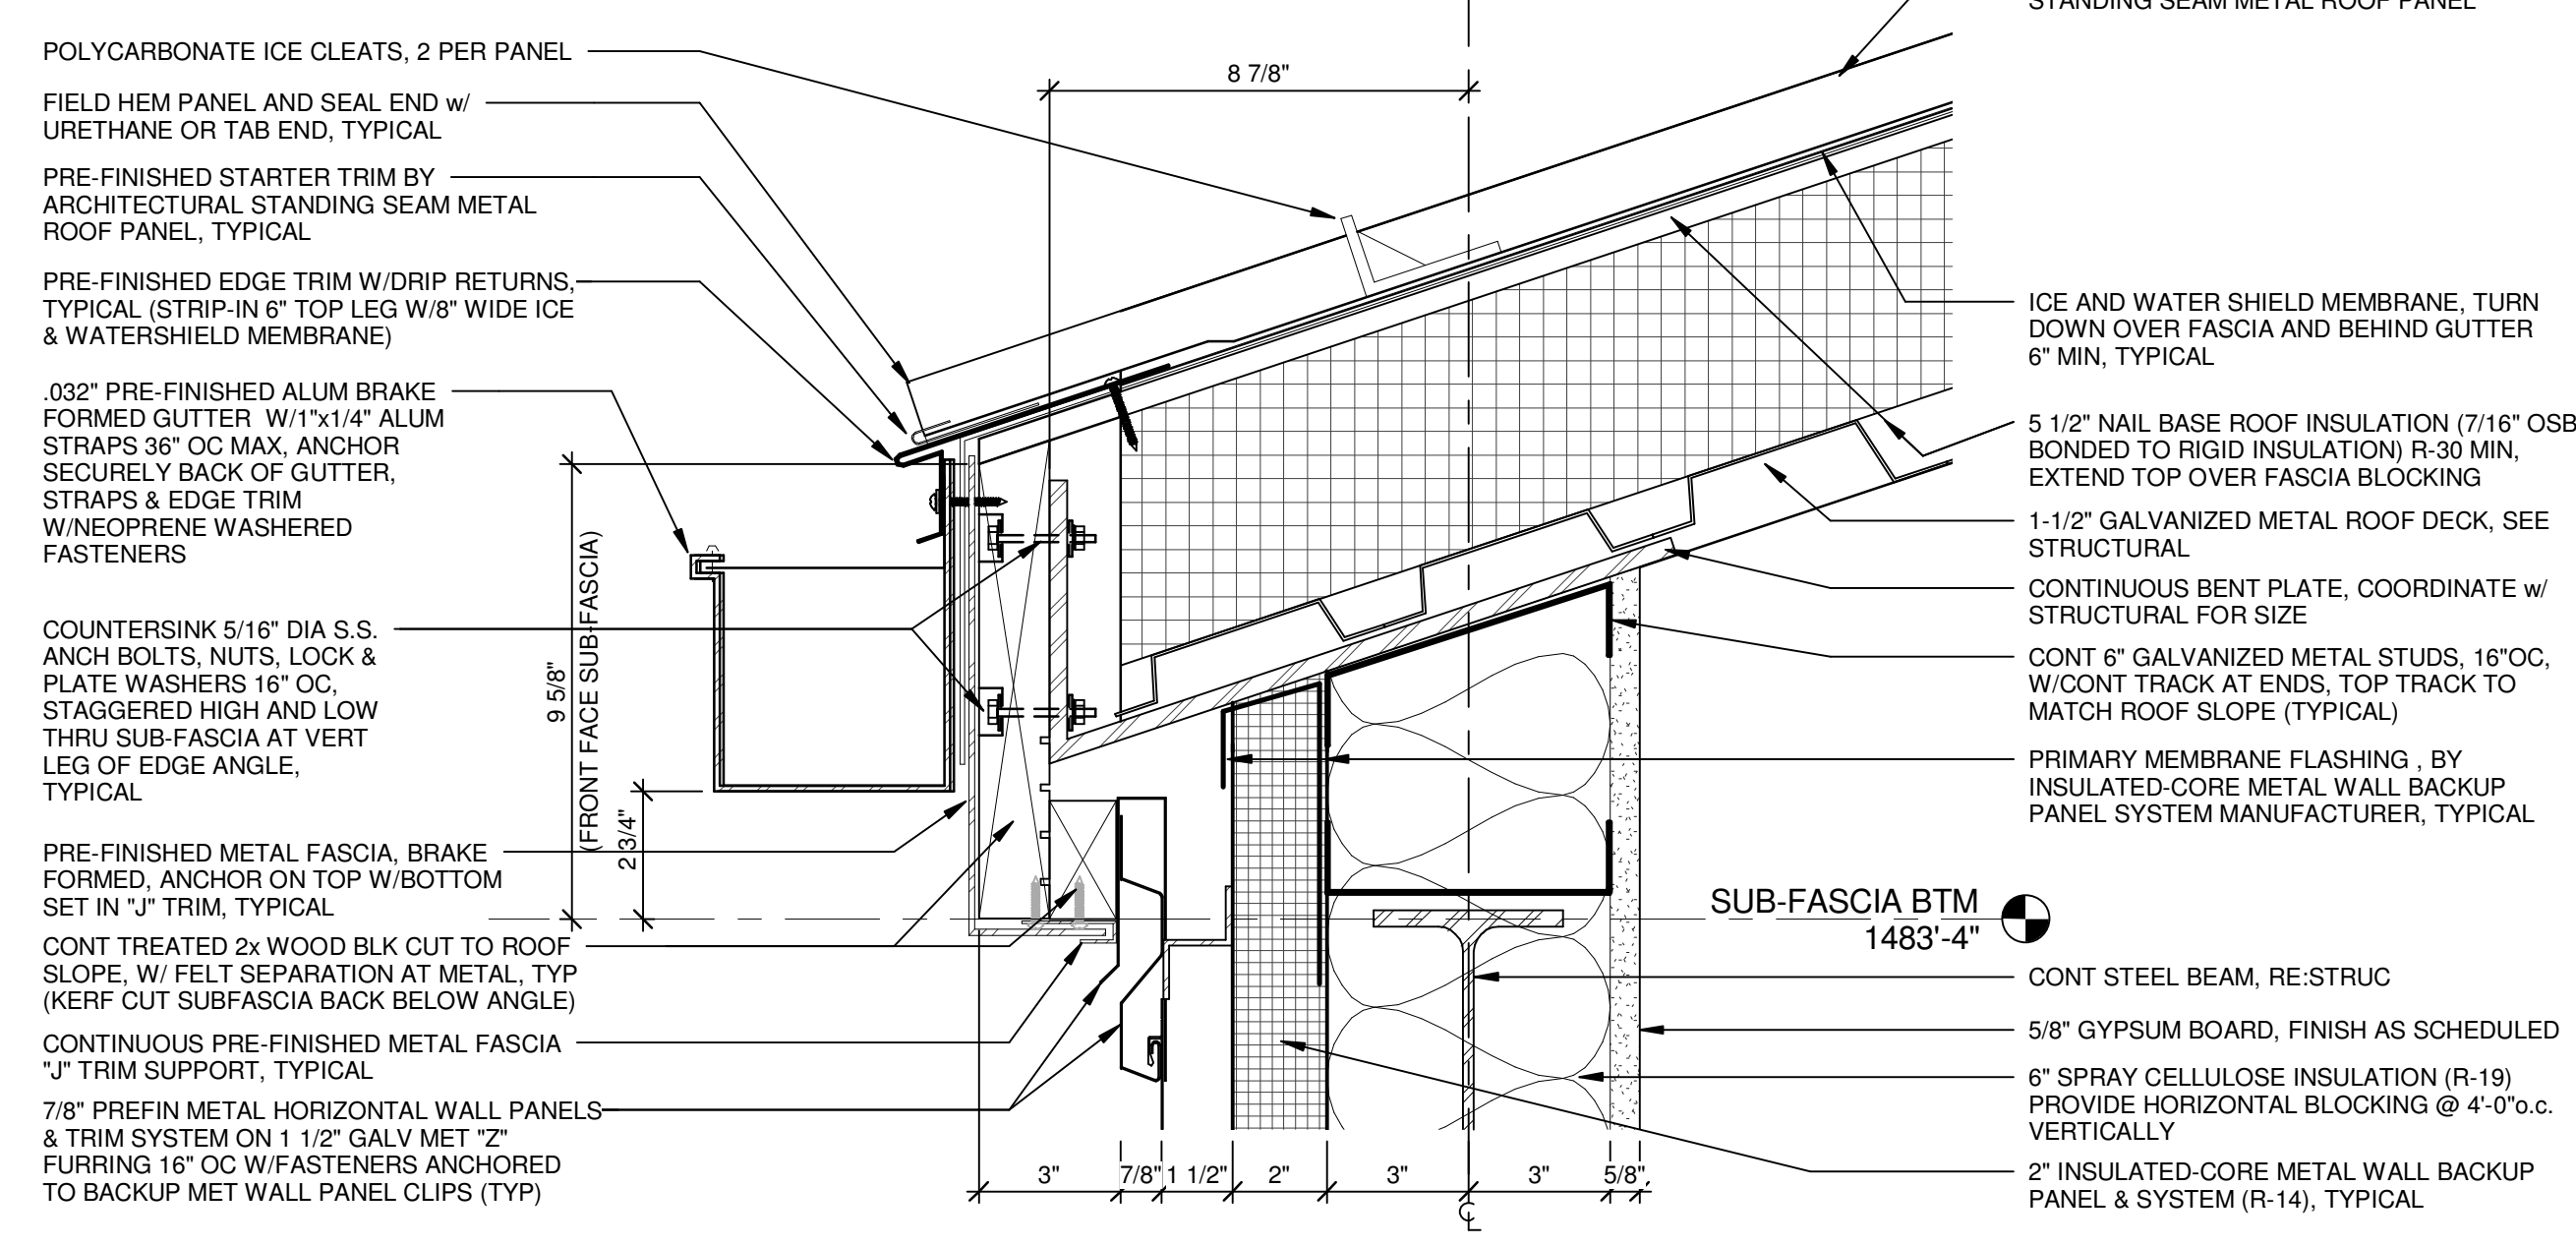



C8 CORRIDOR 135 FASCIA
3" = 1'-0"

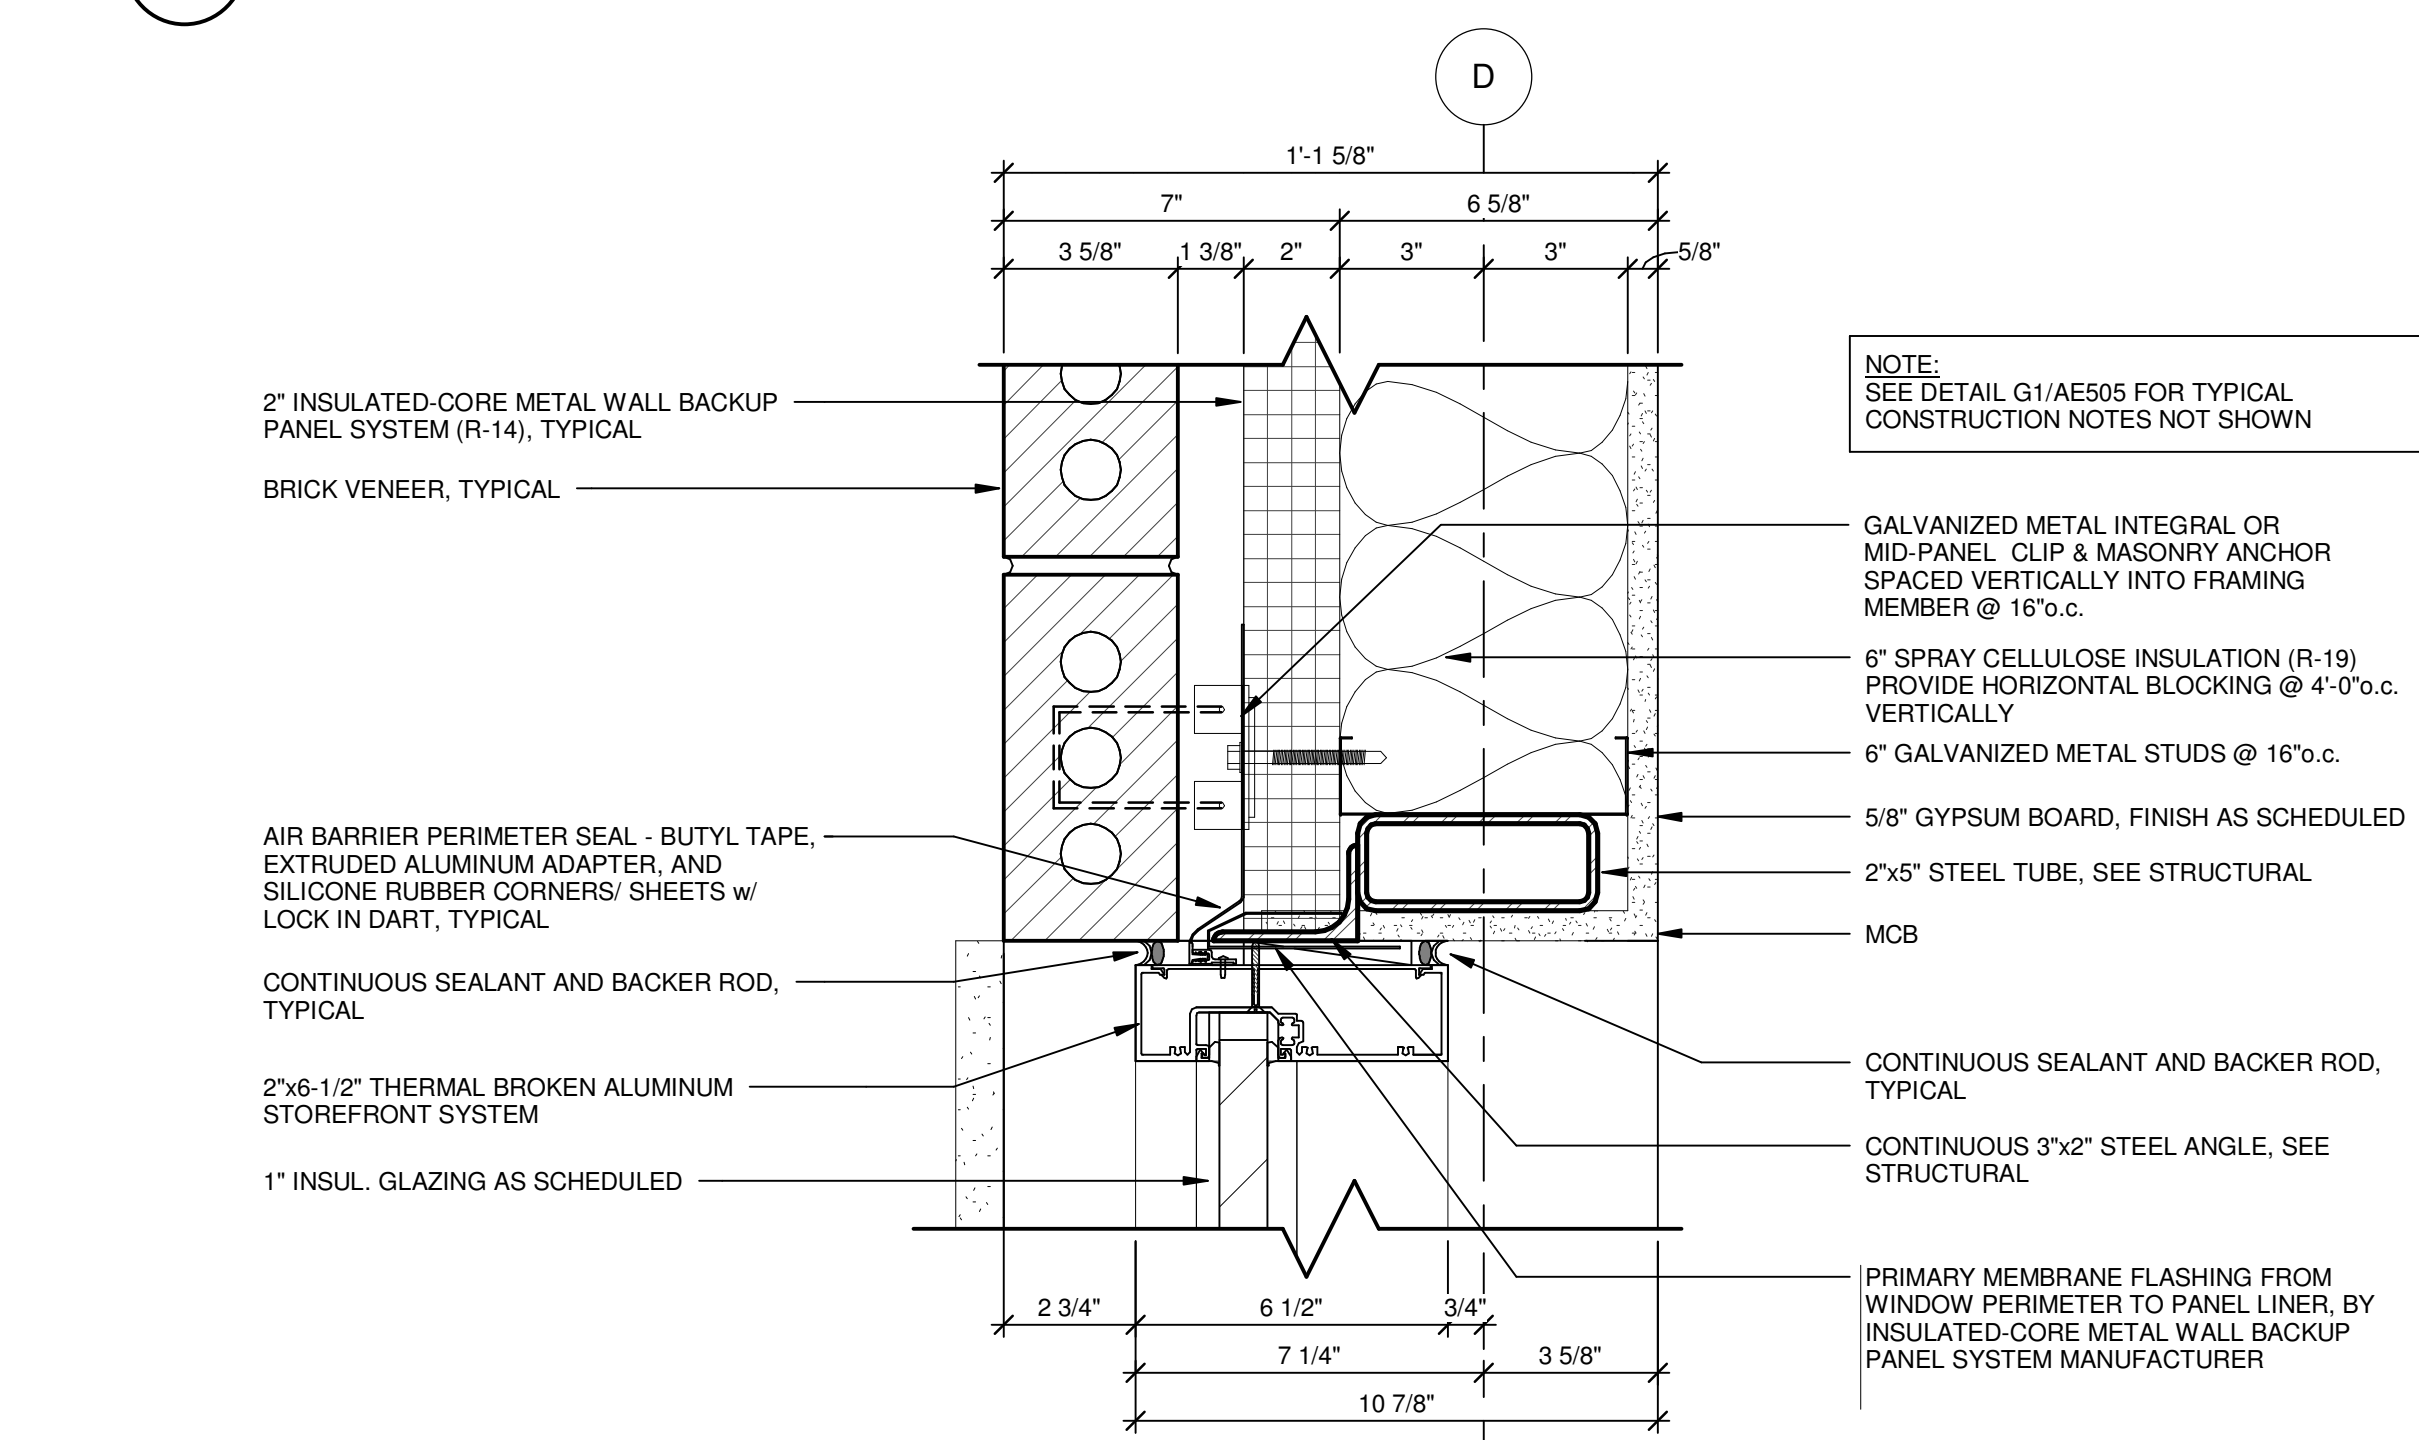


D1 JAMB DETAIL @ EXERCISE 173 - AREA "A"
3" = 1'-0"

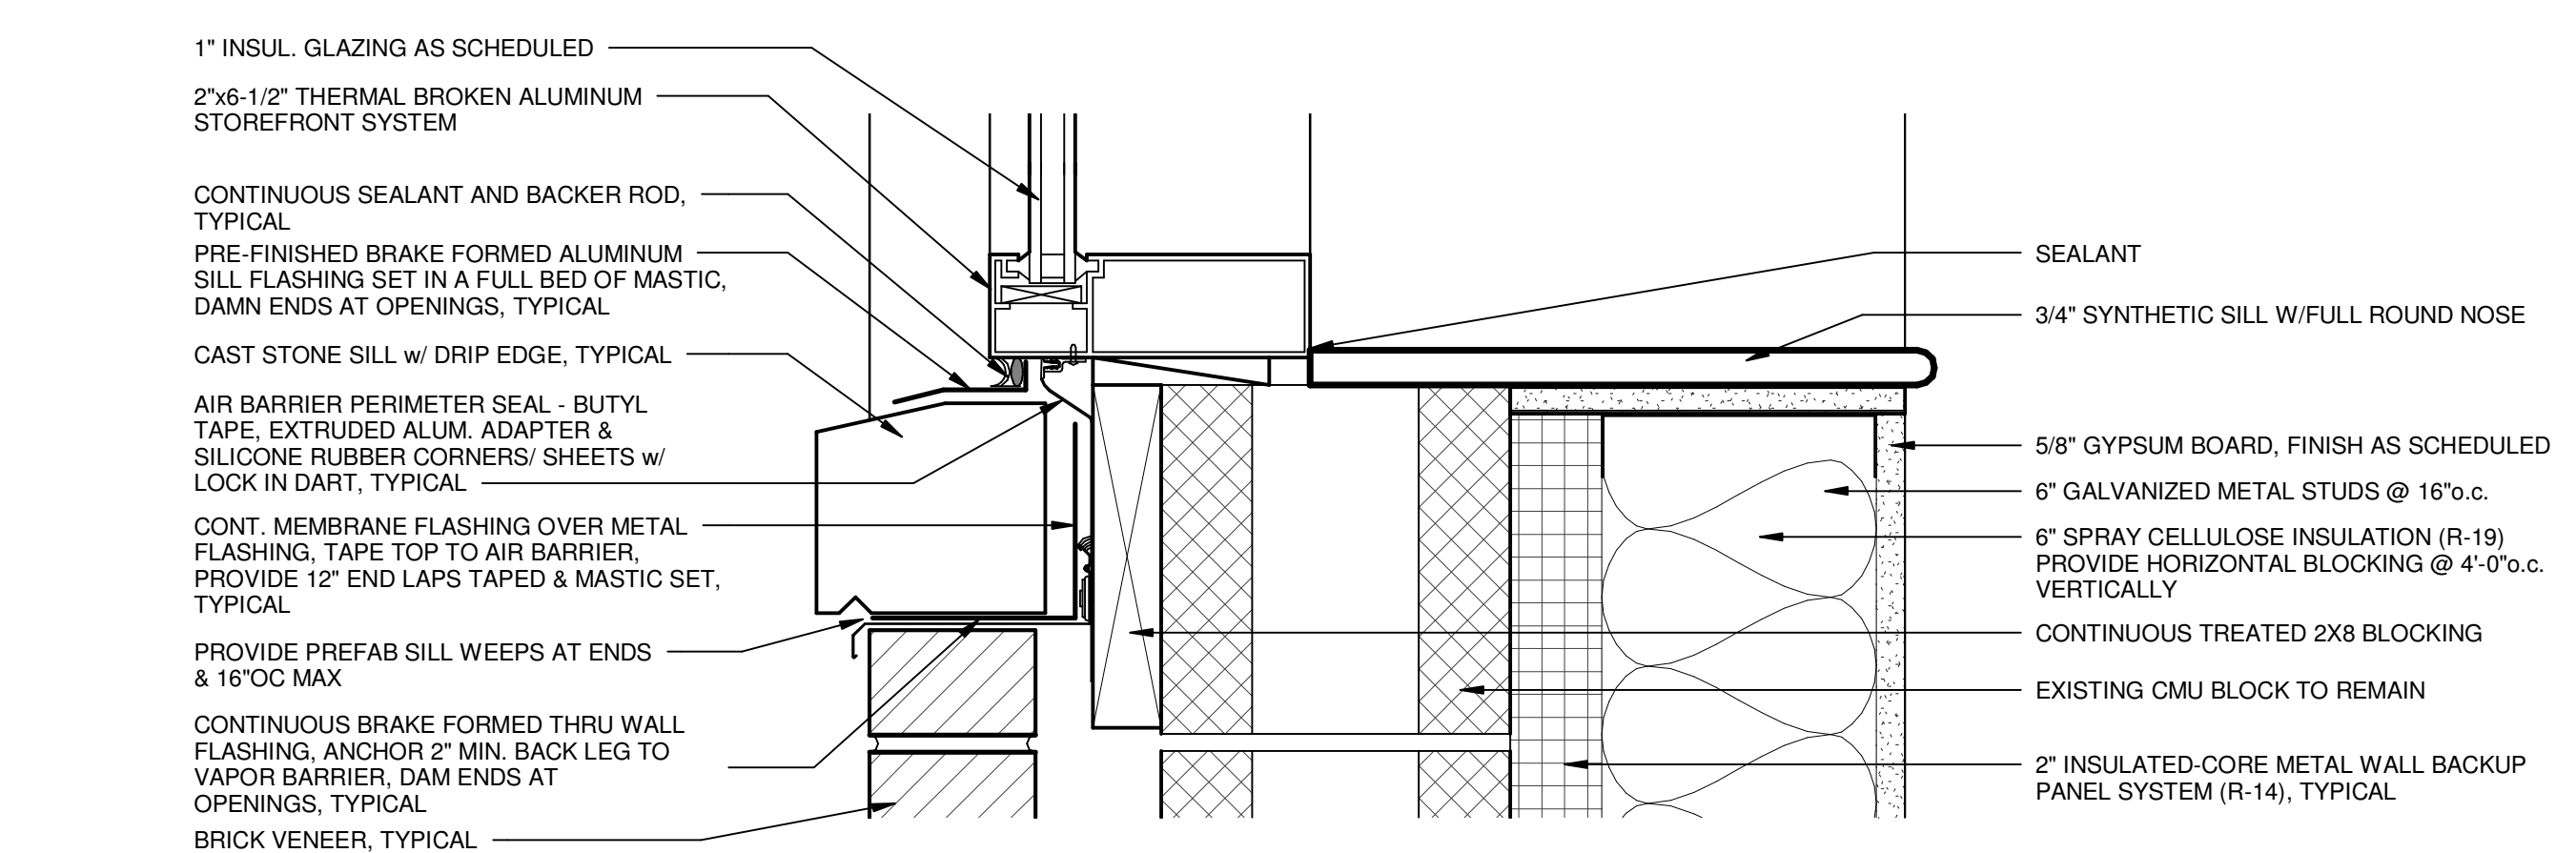

D5 SILL DETAIL @ TYPE A-2
3" = 1'-0"

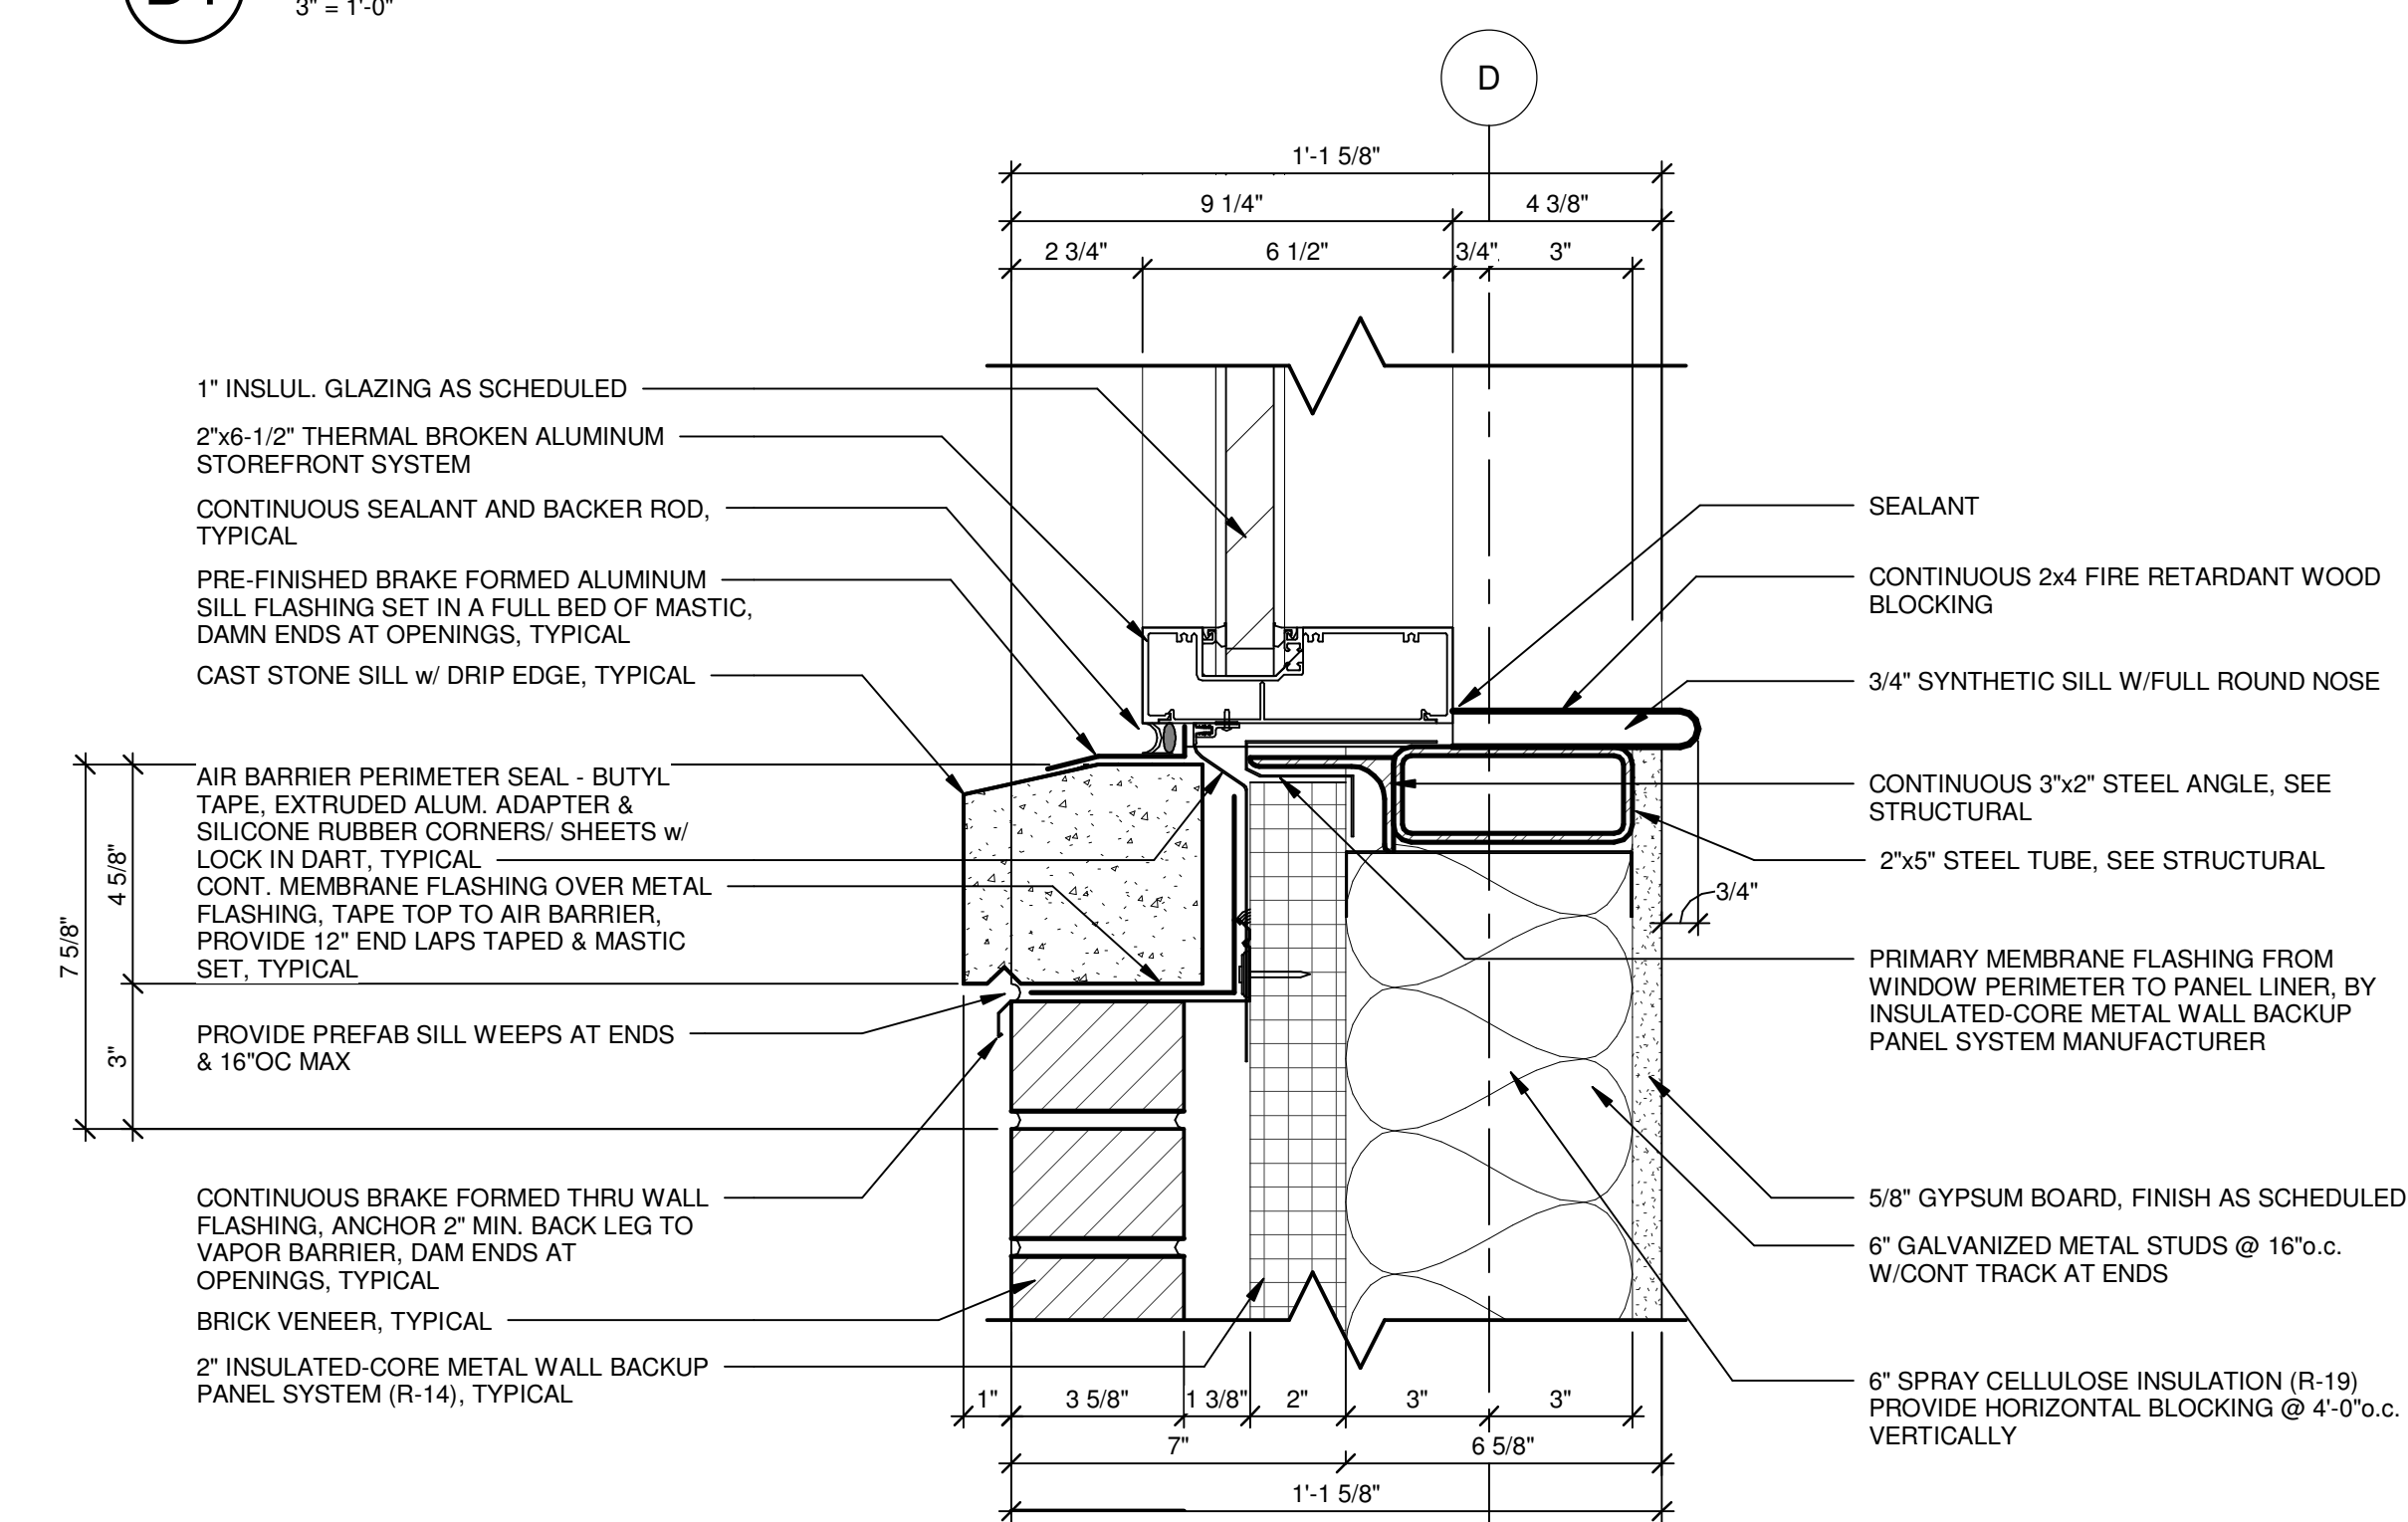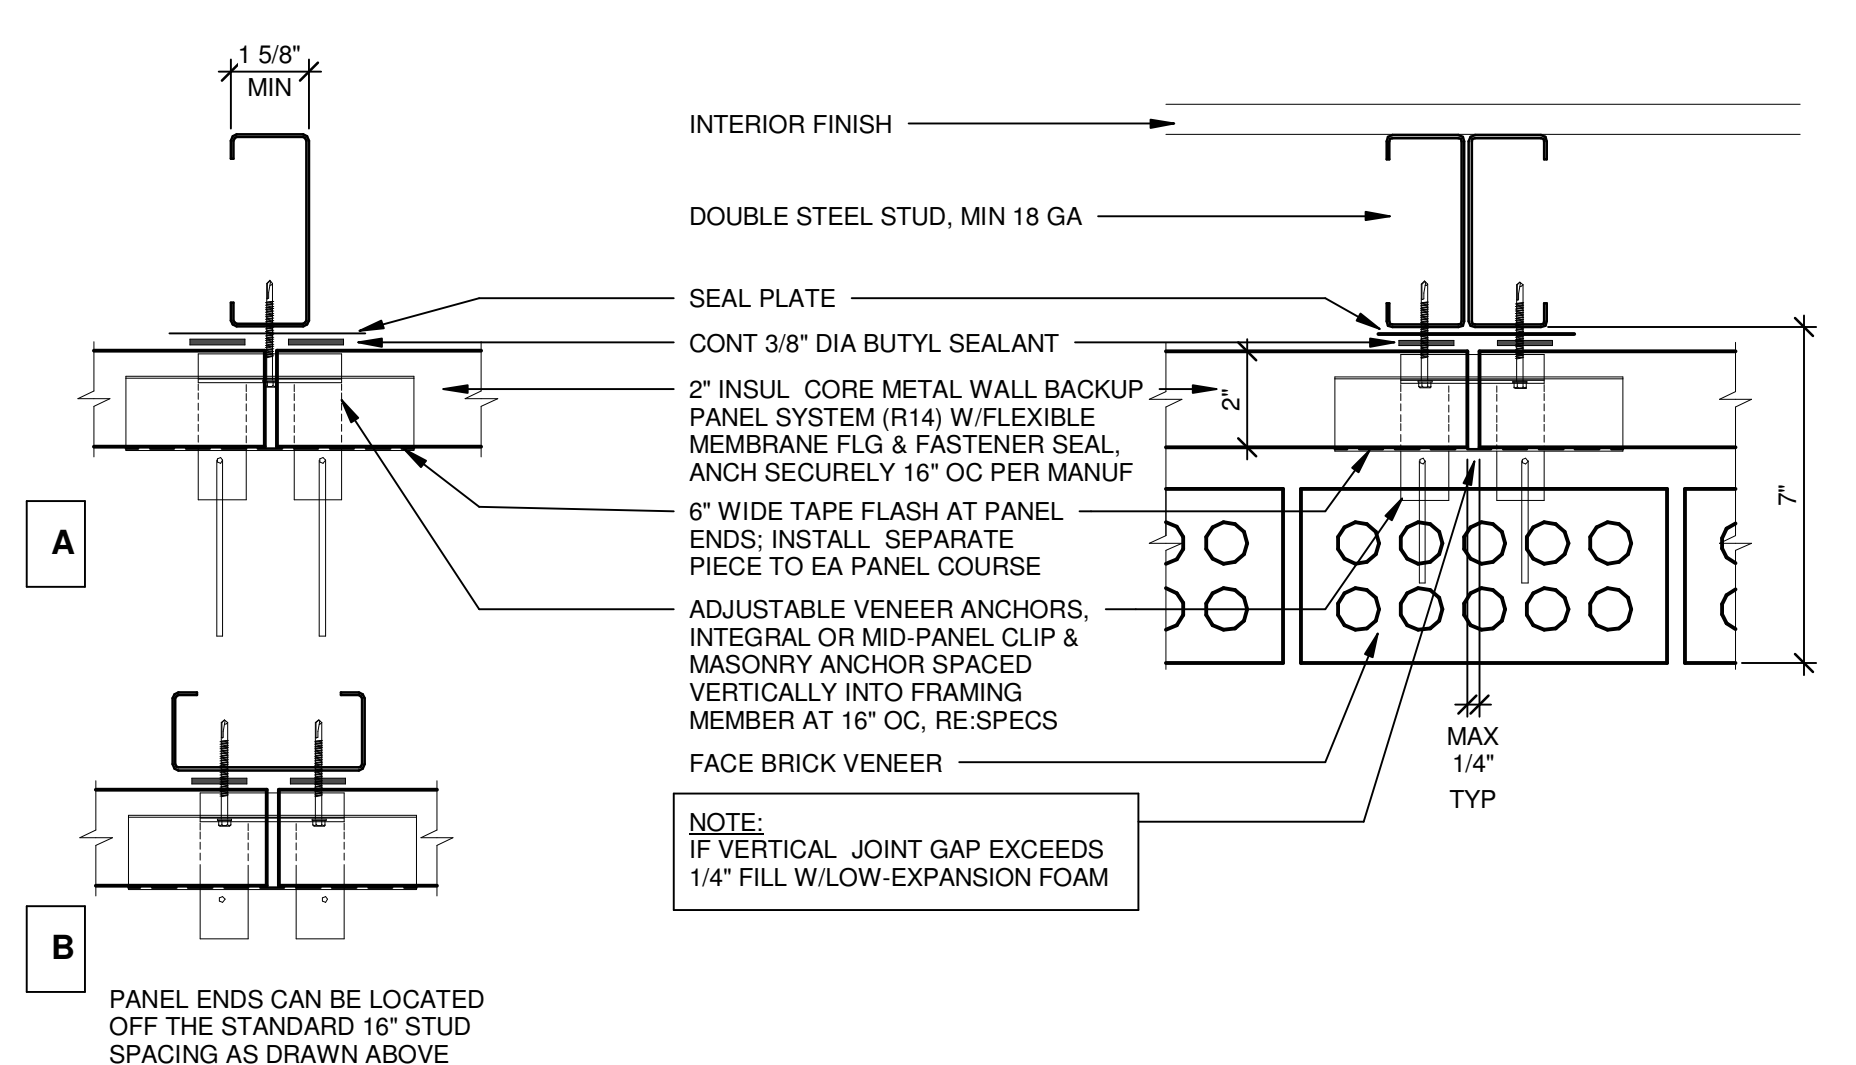

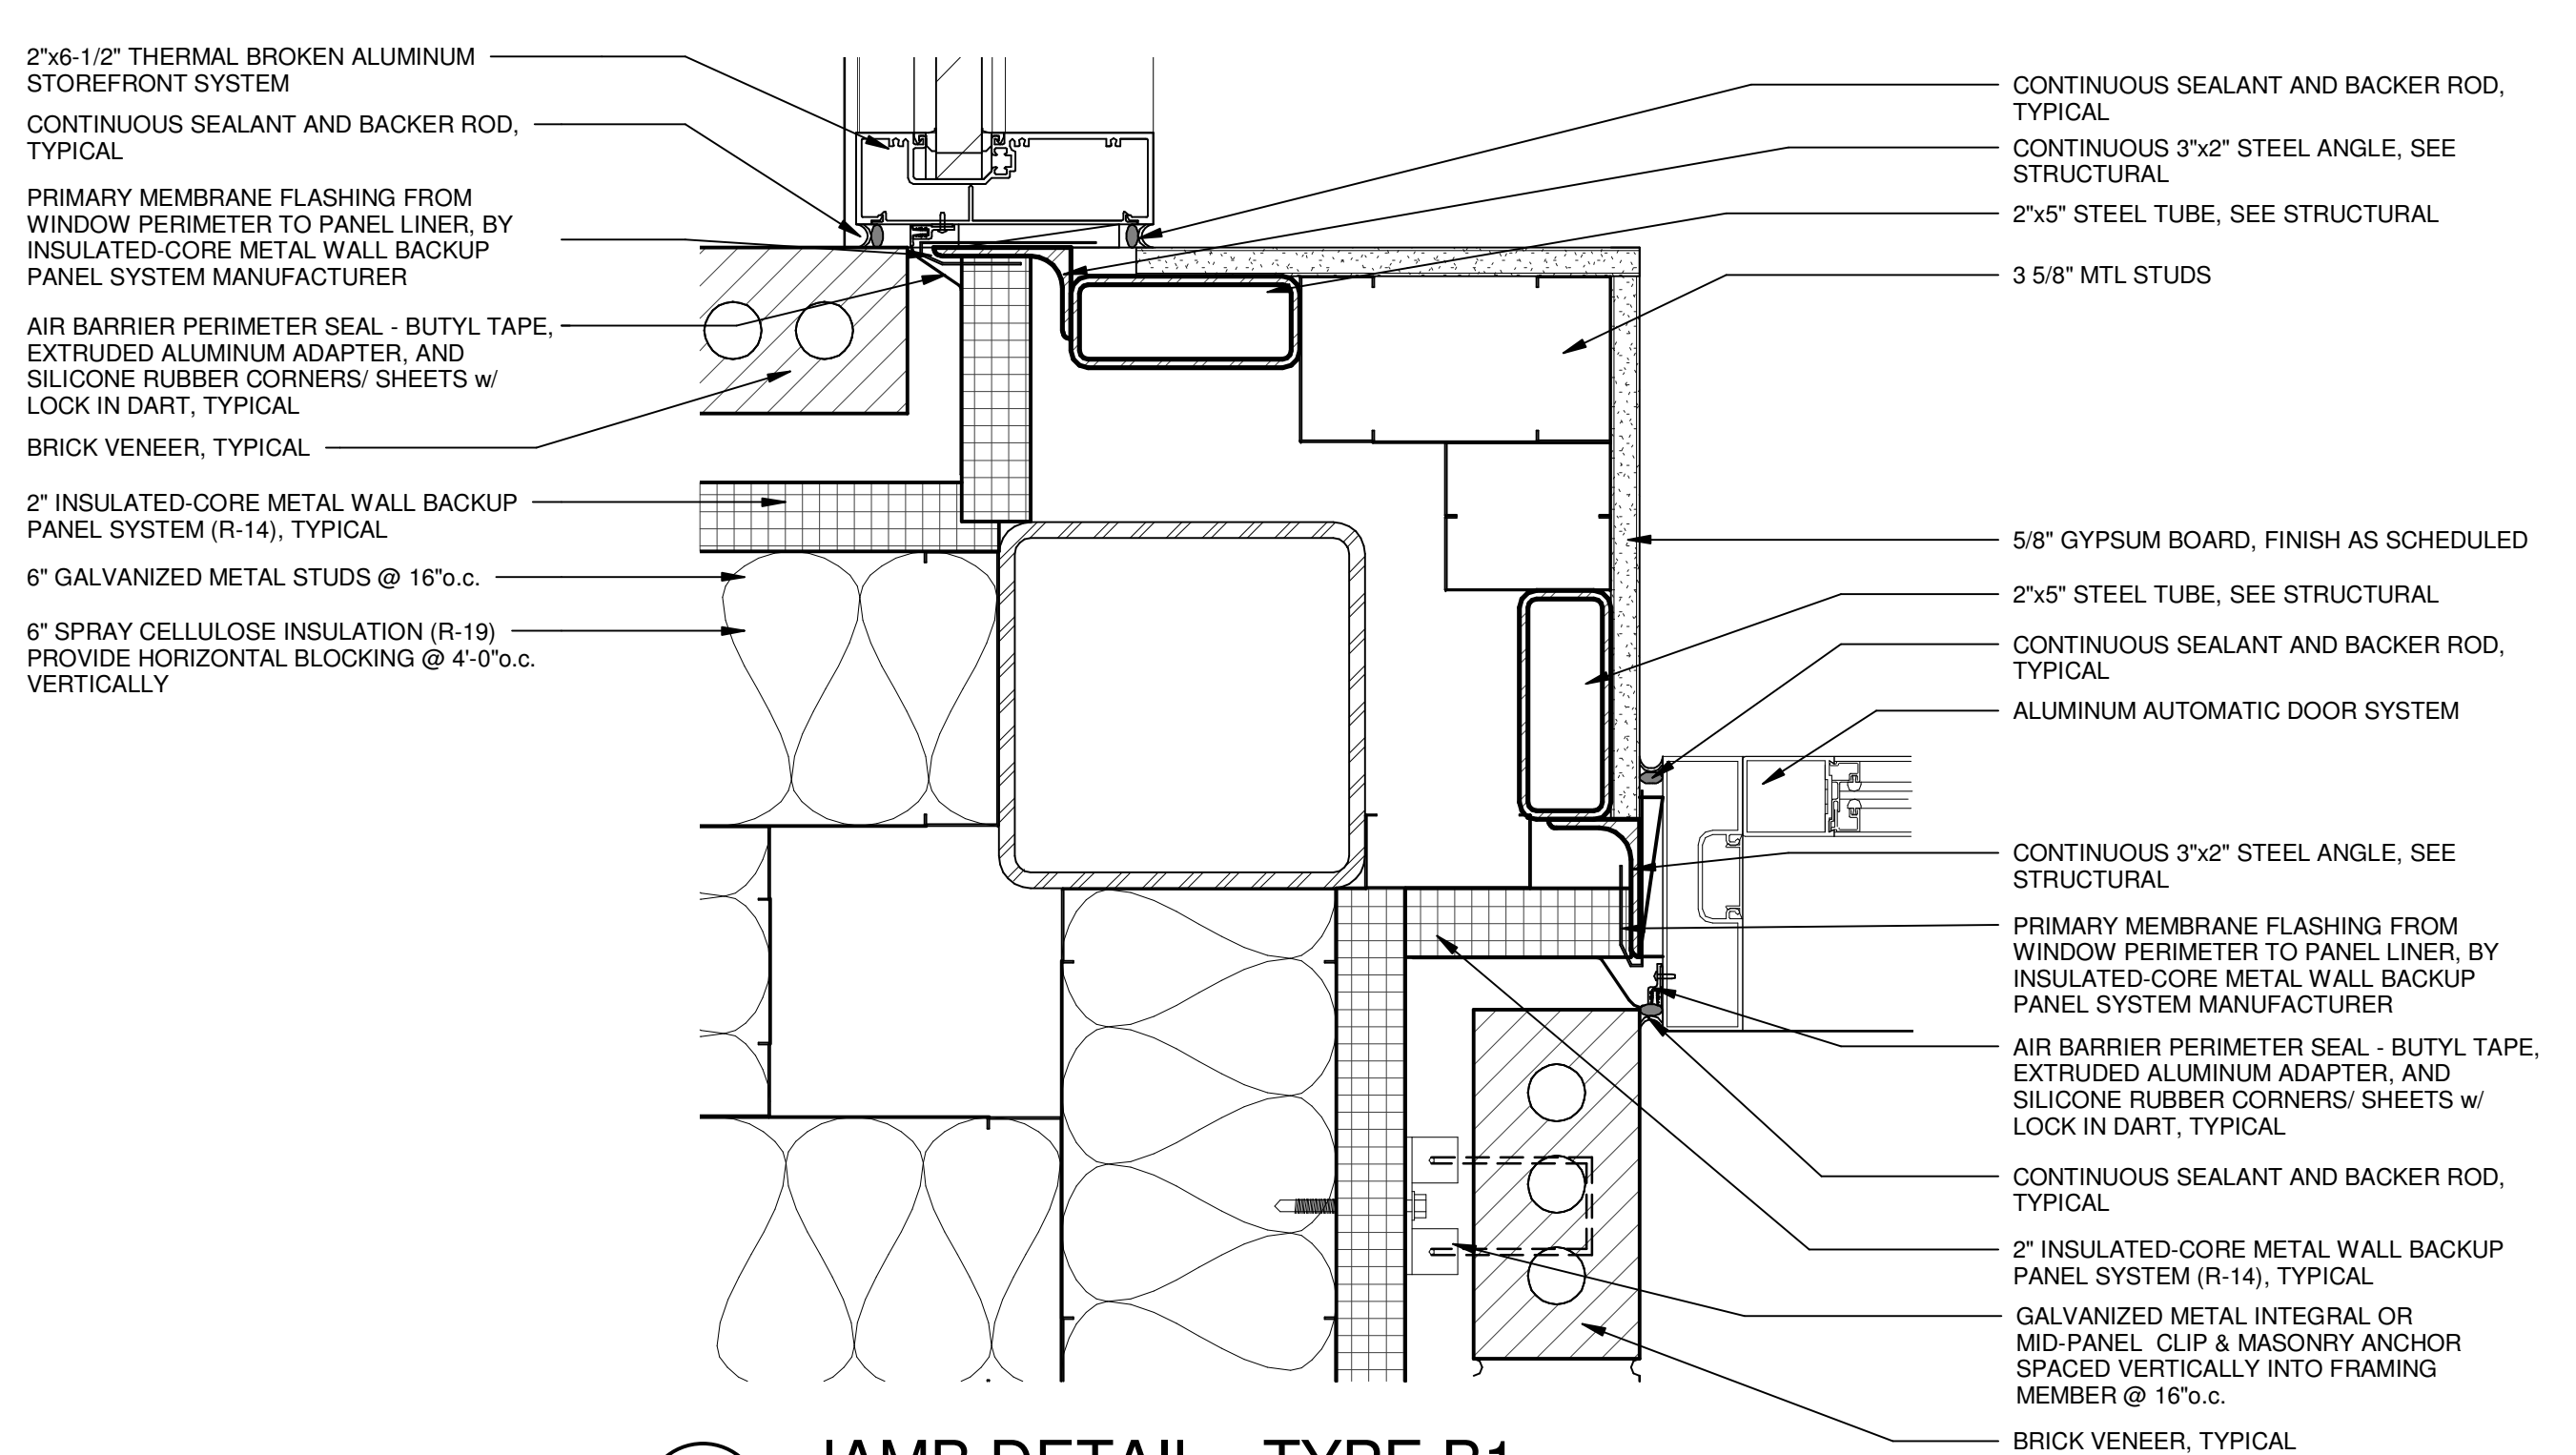


G1 SILL DETAIL @ EXERCISE 173 - AREA "A"
3" = 1'-0"



G5 JAMB DETAIL - TYPE B1
3" = 1'-0"

G8 INSULATED METAL BACKUP PANELS DETS FULLY SPRINKLERED 100% CONSTRUCTION DOCUMENTS
3" = 1'-0"

		CONSULTANTS:	<div><div>09/07/2012</div><div></div></div>	ARCHITECT / ENGINEERS: <div><div></div><div>4500 Burrow Drive North Little Rock, AR 72116 Phone: 501-758-7443 Fax: 501-753-7309 www.taggartch.com</div></div>	Drawing Title		Project Title		Project Number		Office of Facilities Management <div> DEPARTMENT OF VETERANS AFFAIRS</div>
					STOREFRONT DETAILS - AREA "A"		Renovate Leroy Pond Army Reserve Center for Mental Health Residential Rehabilitation Treatment/ Police Training		564-341		
									Building Number		
Revisions:		Date		Approved: Project Director		Location		Drawing Number			
				<div><div></div><div></div><div></div></div>		Fayetteville, AR		AE506			
						Date		Checked	Drawn	Dwg. 77 of 126	
						9/7/12		SG	PQ		